


Crown copyright and database rights 2016 Ordnance Survey 0100022610.
 Use of this data is subject to terms and conditions: You are granted a non-exclusive, royalty free, revocable licence solely to view the Licensed Data for non-commercial purposes for the period during which Transport for Greater Manchester makes it available; you are not permitted to copy, sub-license, distribute, sell or otherwise make available the Licensed Data to third parties in any form ; and third party rights to enforce the terms of this licence shall be reserved to Ordnance Survey.

DO NOT SCALE WORK TO FIGURED DIMENSIONS
 ALL DIMENSIONAL LEVELS TO BE CHECKED ON SITE
 & THE ARCHITECT INFORMED OF ANY DISCREPANCIES
 PRIOR TO BOTH THE COMMENCEMENT OF WORK
 & MANUFACTURE OF MATERIALS

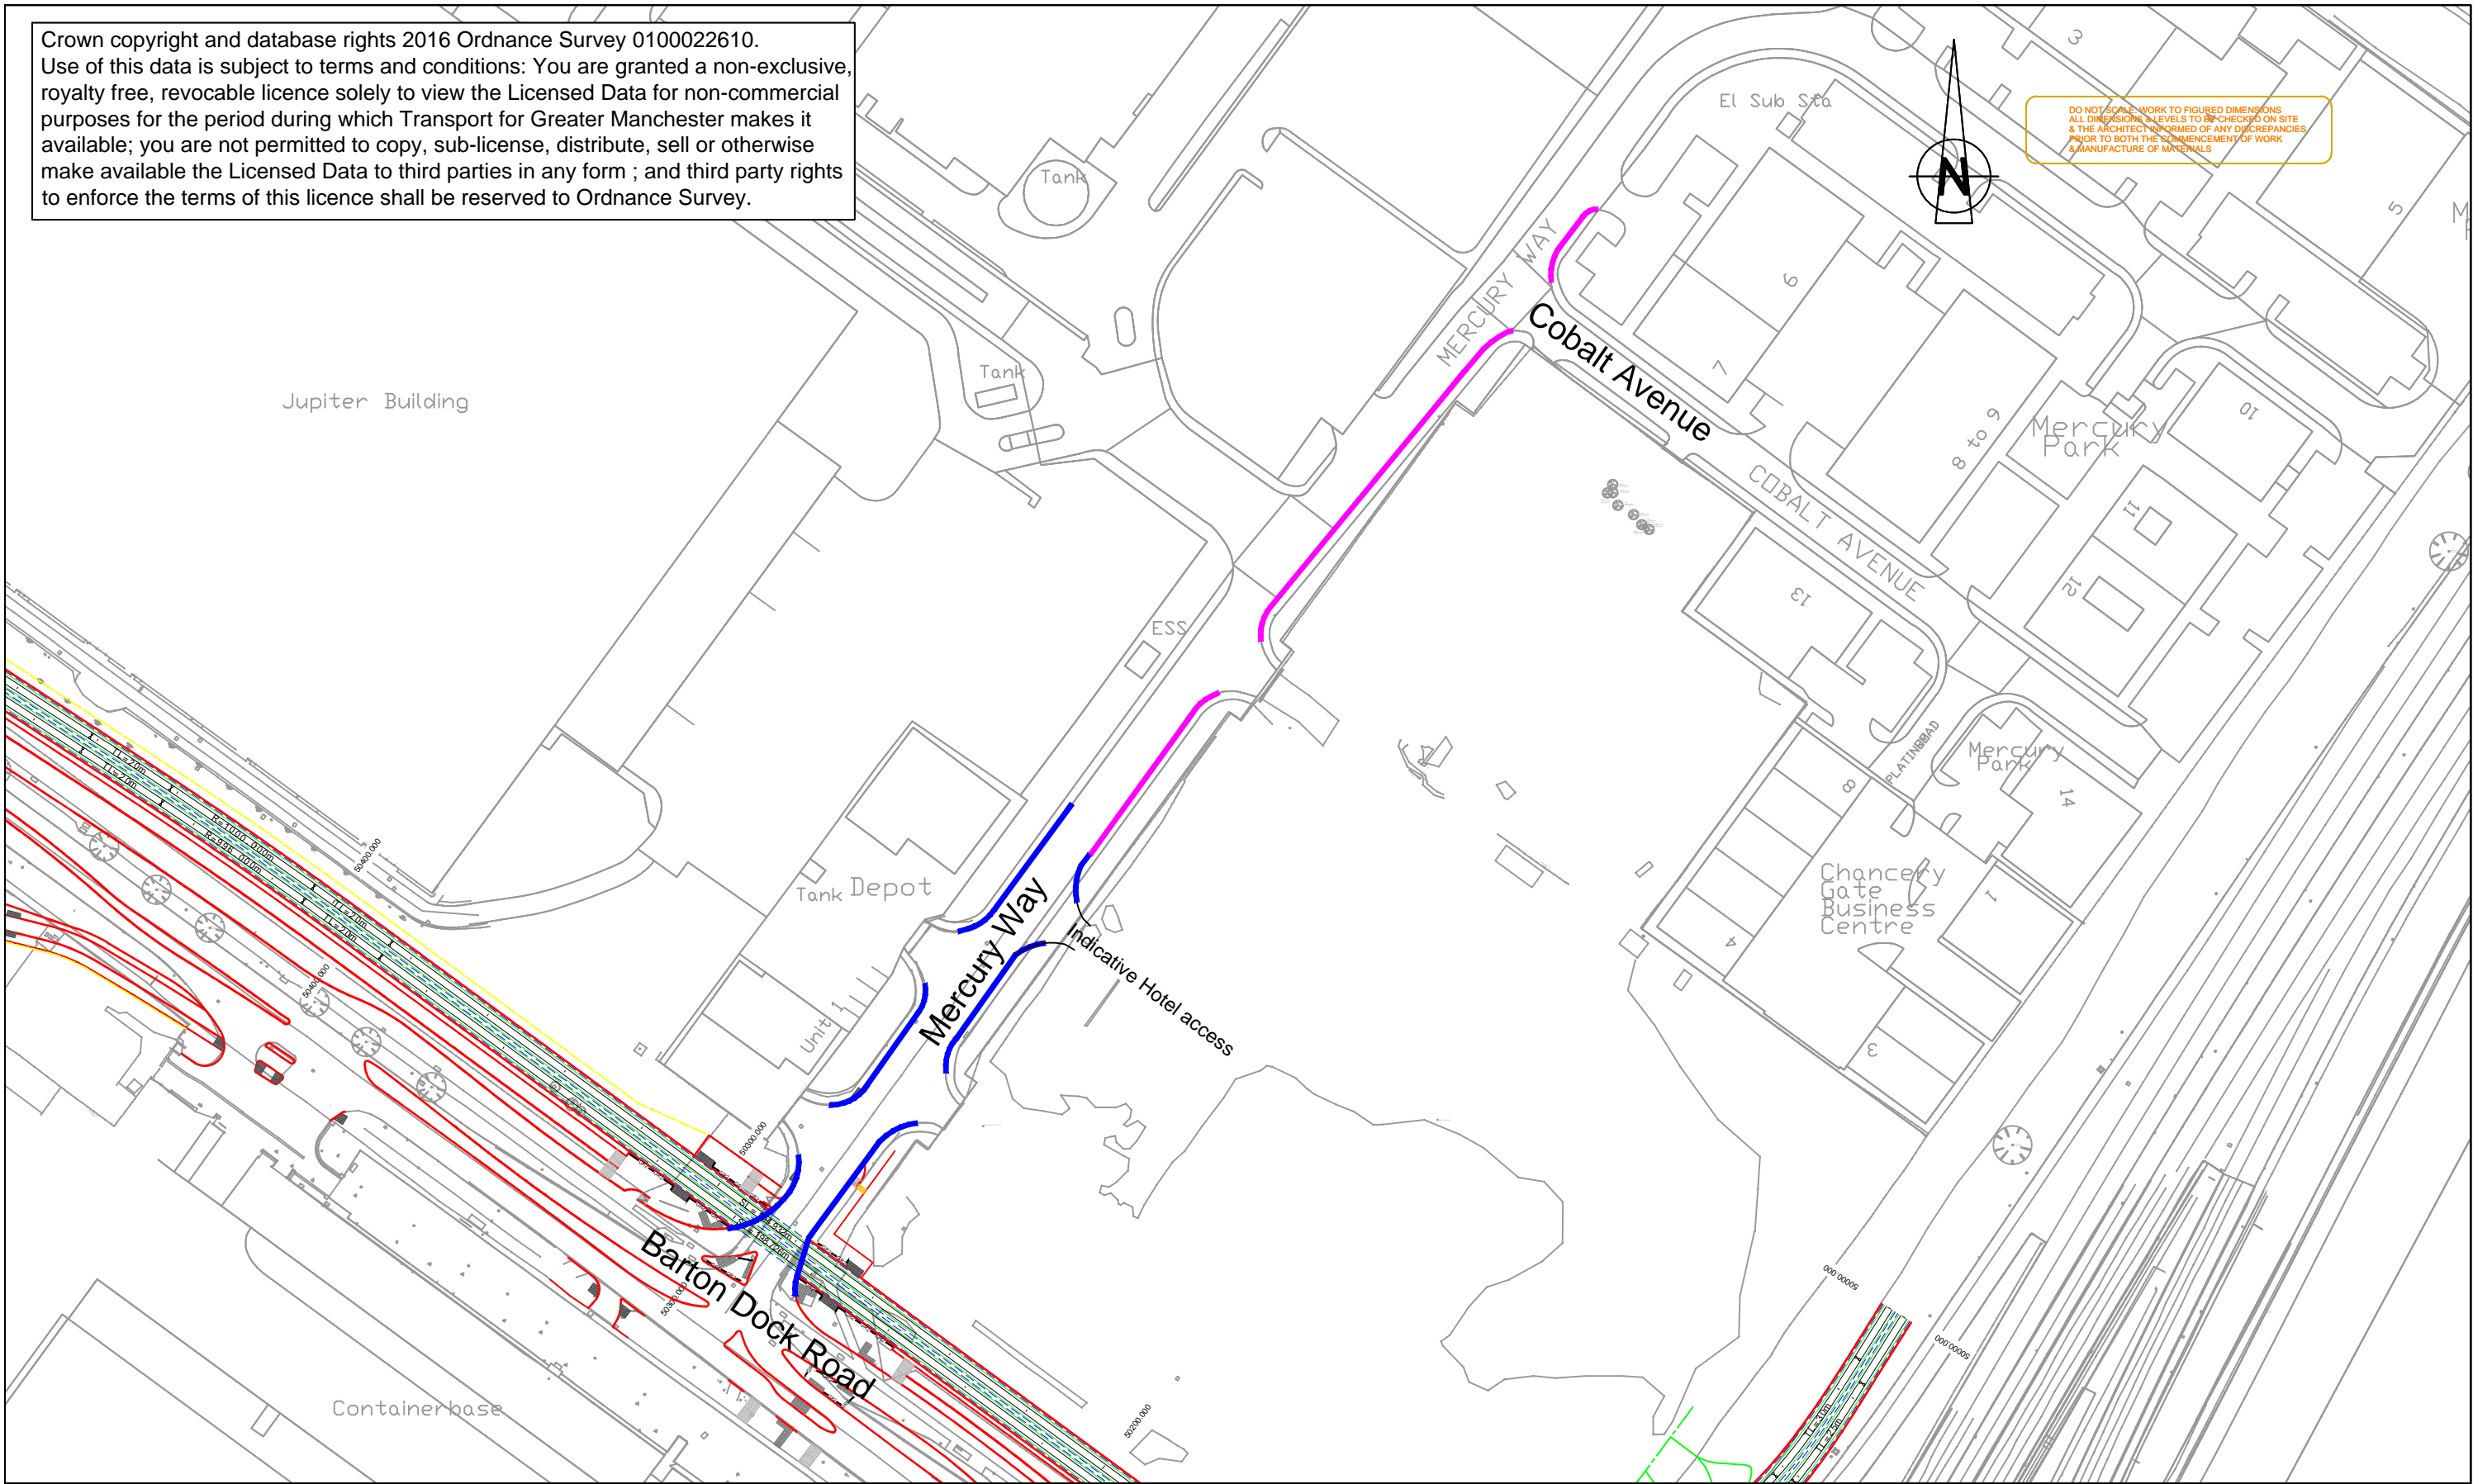

Client
 Transport for Greater Manchester
 2 Piccadilly Place
 Manchester M1 3BG
 Tel. 0161 244 1000
 Fax. 0161 244 1316

KEY

- no waiting and no loading at any time
- no waiting Monday to Saturday 8am to 6pm (existing to be replaced)

Issue	Date	Drawn	Description	Ch'k'd	App'd
A	13/02/2019	LG	Initial Issue		

Title		MANCHESTER METROLINK TRAFFORD PARK LINE	Drawn	LG
Traffic Regulation Order TPL 09		Waiting and Loading Restrictions - Mercury Way	Checked	
Drawing No.		TfGM-TPL-LG-TRO-09	Approved	
			Scale	NTS
Issue	Date		Issue	Date
A	13/02/19			